

SALESMAN EXECUTIVE

Kevin Thomas

TCP DESIGNER

Reedie Lea

THIS PLAN IS FOR ILLUSTRATIVE PURPOSES ONLY AND IS NOT INTENDED TO RELIEVE THE CONTRACTOR FROM THE REQUIREMENTS SET FORTH BY RELATED CONTRACT DOCUMENTS, THE TEXAS MANUAL ON UNIFORM TRAFFIC CONTROL DEVICES (MUTCD) OR THE OVERALL RESPONSIBILITY TO TRAFFIC CONTROL SAFETY.

LEGEND

Sheet 1

	Police		Parade Route
	Cones		Type 3 Barricade
	Type 1 Barricade		



NOTES

CONTACT:	Eddie Schoenthal
CONTACT NUMBER:	214-455-6903
DATE:	06/27/2025
Devices spaced on 20ft centers Posted speed limit 30MPH	

CONTRACTOR:	North Texas Fair & Rodeo
CITY:	Denton
JOB NAME:	North Texas Fair & Rodeo
LOCATION:	McKinney St & Locust St
SCOPE OF WORK:	Parade

BUYERS
BARRICADES

All Traffic Control Plans (TCPs) are the property of Buyers Barricades, Inc. and are included with Buyers Barricades rental agreements. Traffic Control Plans issued without a rental agreement will be charged to the customer.

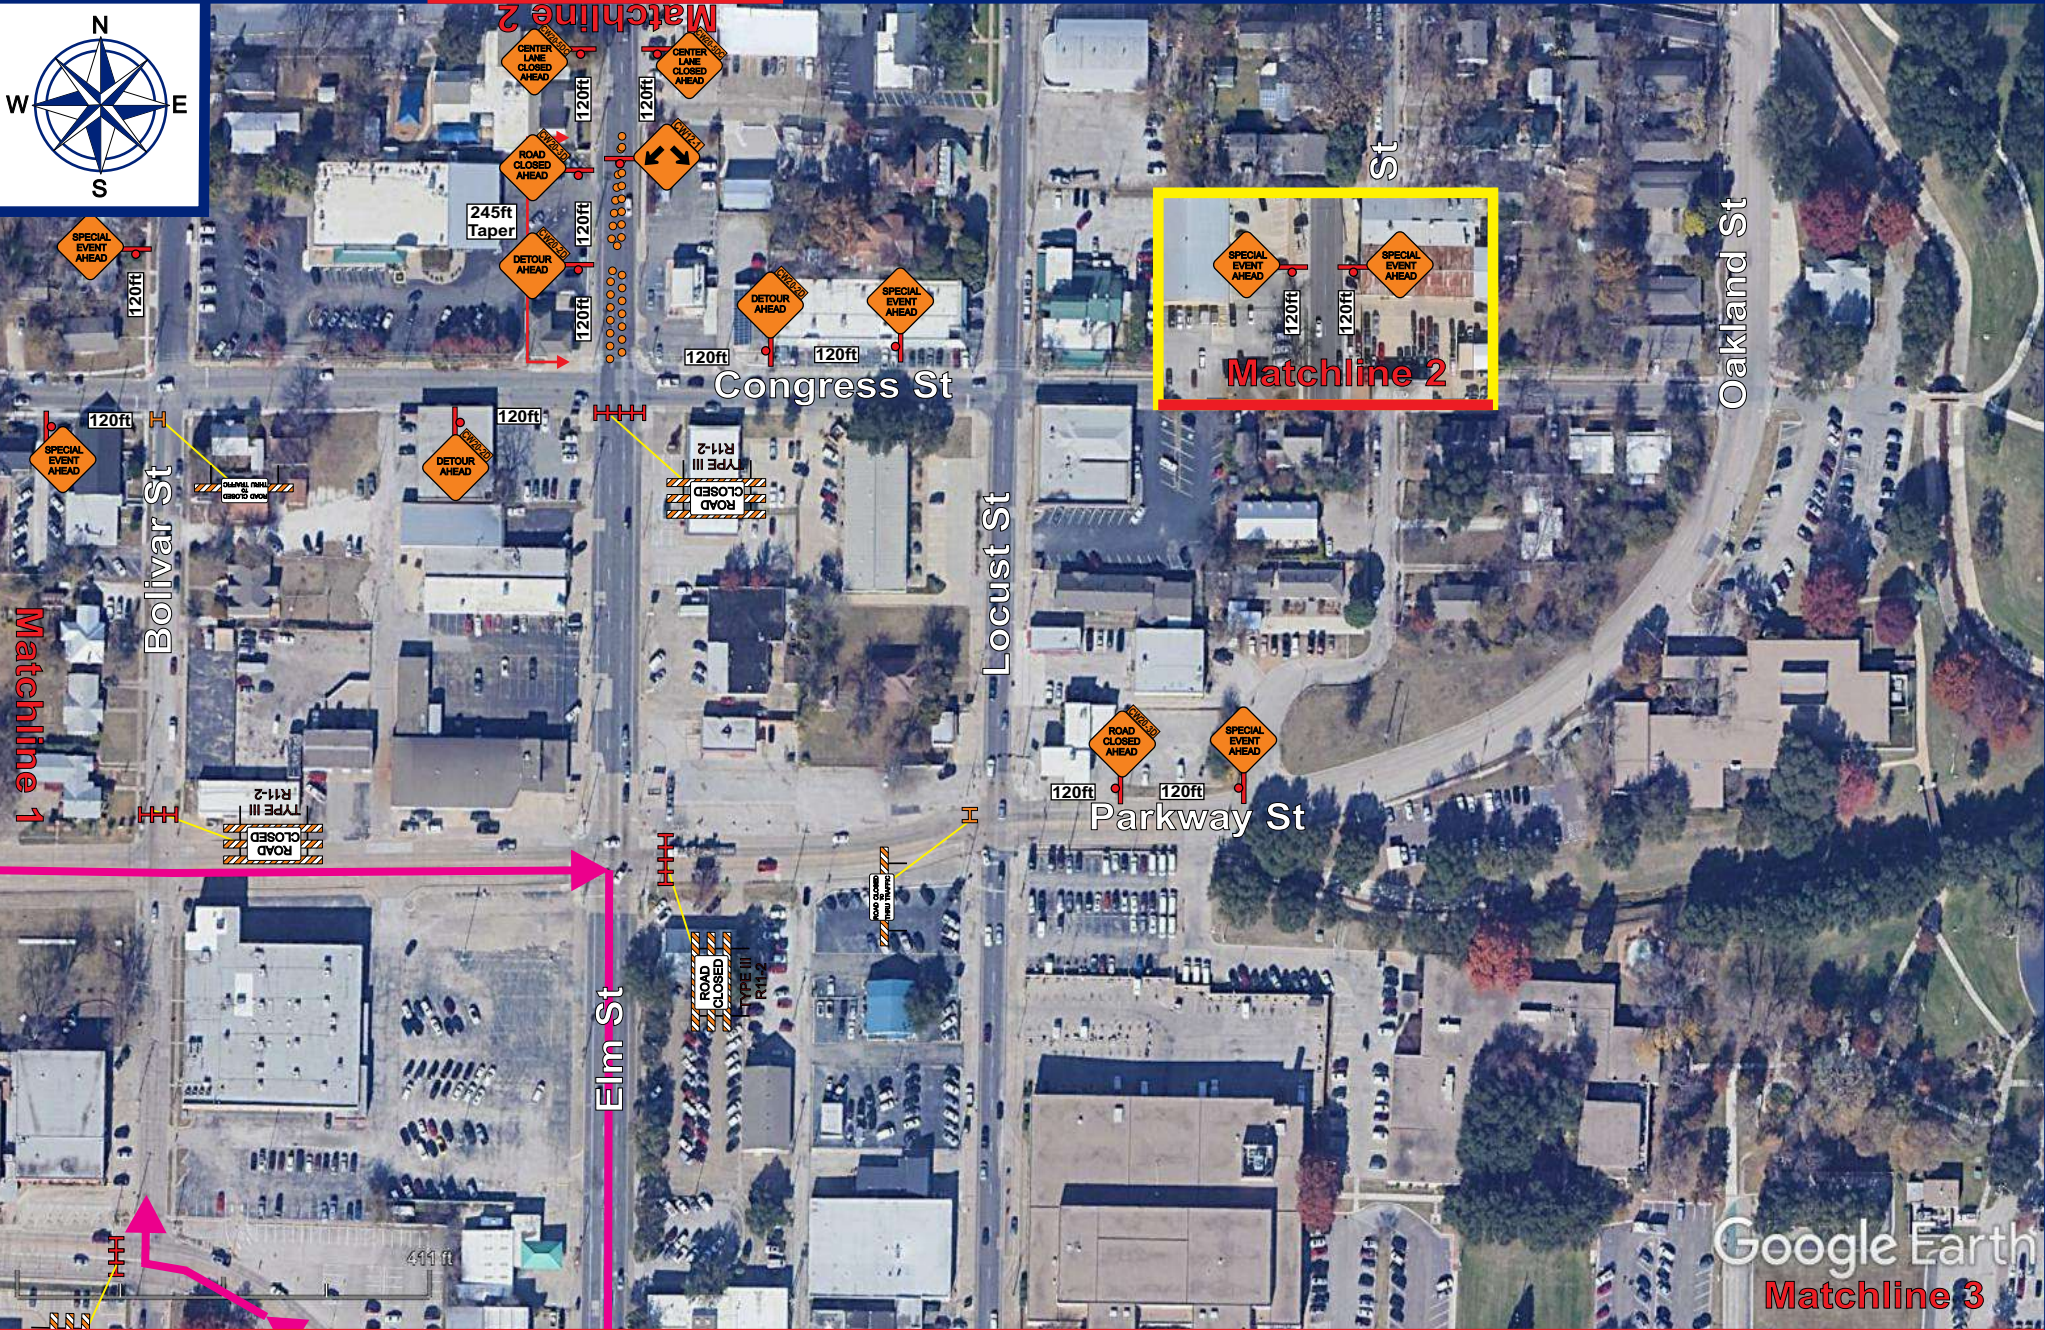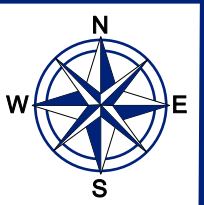SALESMAN EXECUTIVE

Kevin Thomas


TCP DESIGNER

Reedie Lea

THIS PLAN IS FOR ILLUSTRATIVE PURPOSES ONLY AND IS NOT INTENDED TO RELIEVE THE CONTRACTOR FROM THE REQUIREMENTS SET FORTH BY RELATED CONTRACT DOCUMENTS, THE TEXAS MANUAL ON UNIFORM TRAFFIC CONTROL DEVICES (MUTCD) OR THE OVERALL RESPONSIBILITY TO TRAFFIC CONTROL SAFETY.

LEGEND

Sheet 2

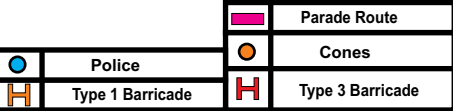

NOTES

CONTACT: **Eddie Schoenthal**

CONTACT NUMBER: **214-455-6903**

DATE: **06/27/2025**


Devices spaced on 20ft centers
Posted speed limit 30MPH

CONTRACTOR:	North Texas Fair & Rodeo
CITY:	Denton
JOB NAME:	North Texas Fair & Rodeo
LOCATION:	McKinney St & Locust St
SCOPE OF WORK:	Parade

BUYERS

BARRICADES

All Traffic Control Plans (TCPs) are the property of Buyers Barricades, Inc. and are included with Buyers Barricades rental agreements. Traffic Control Plans issued without a rental agreement will be charged to the customer.

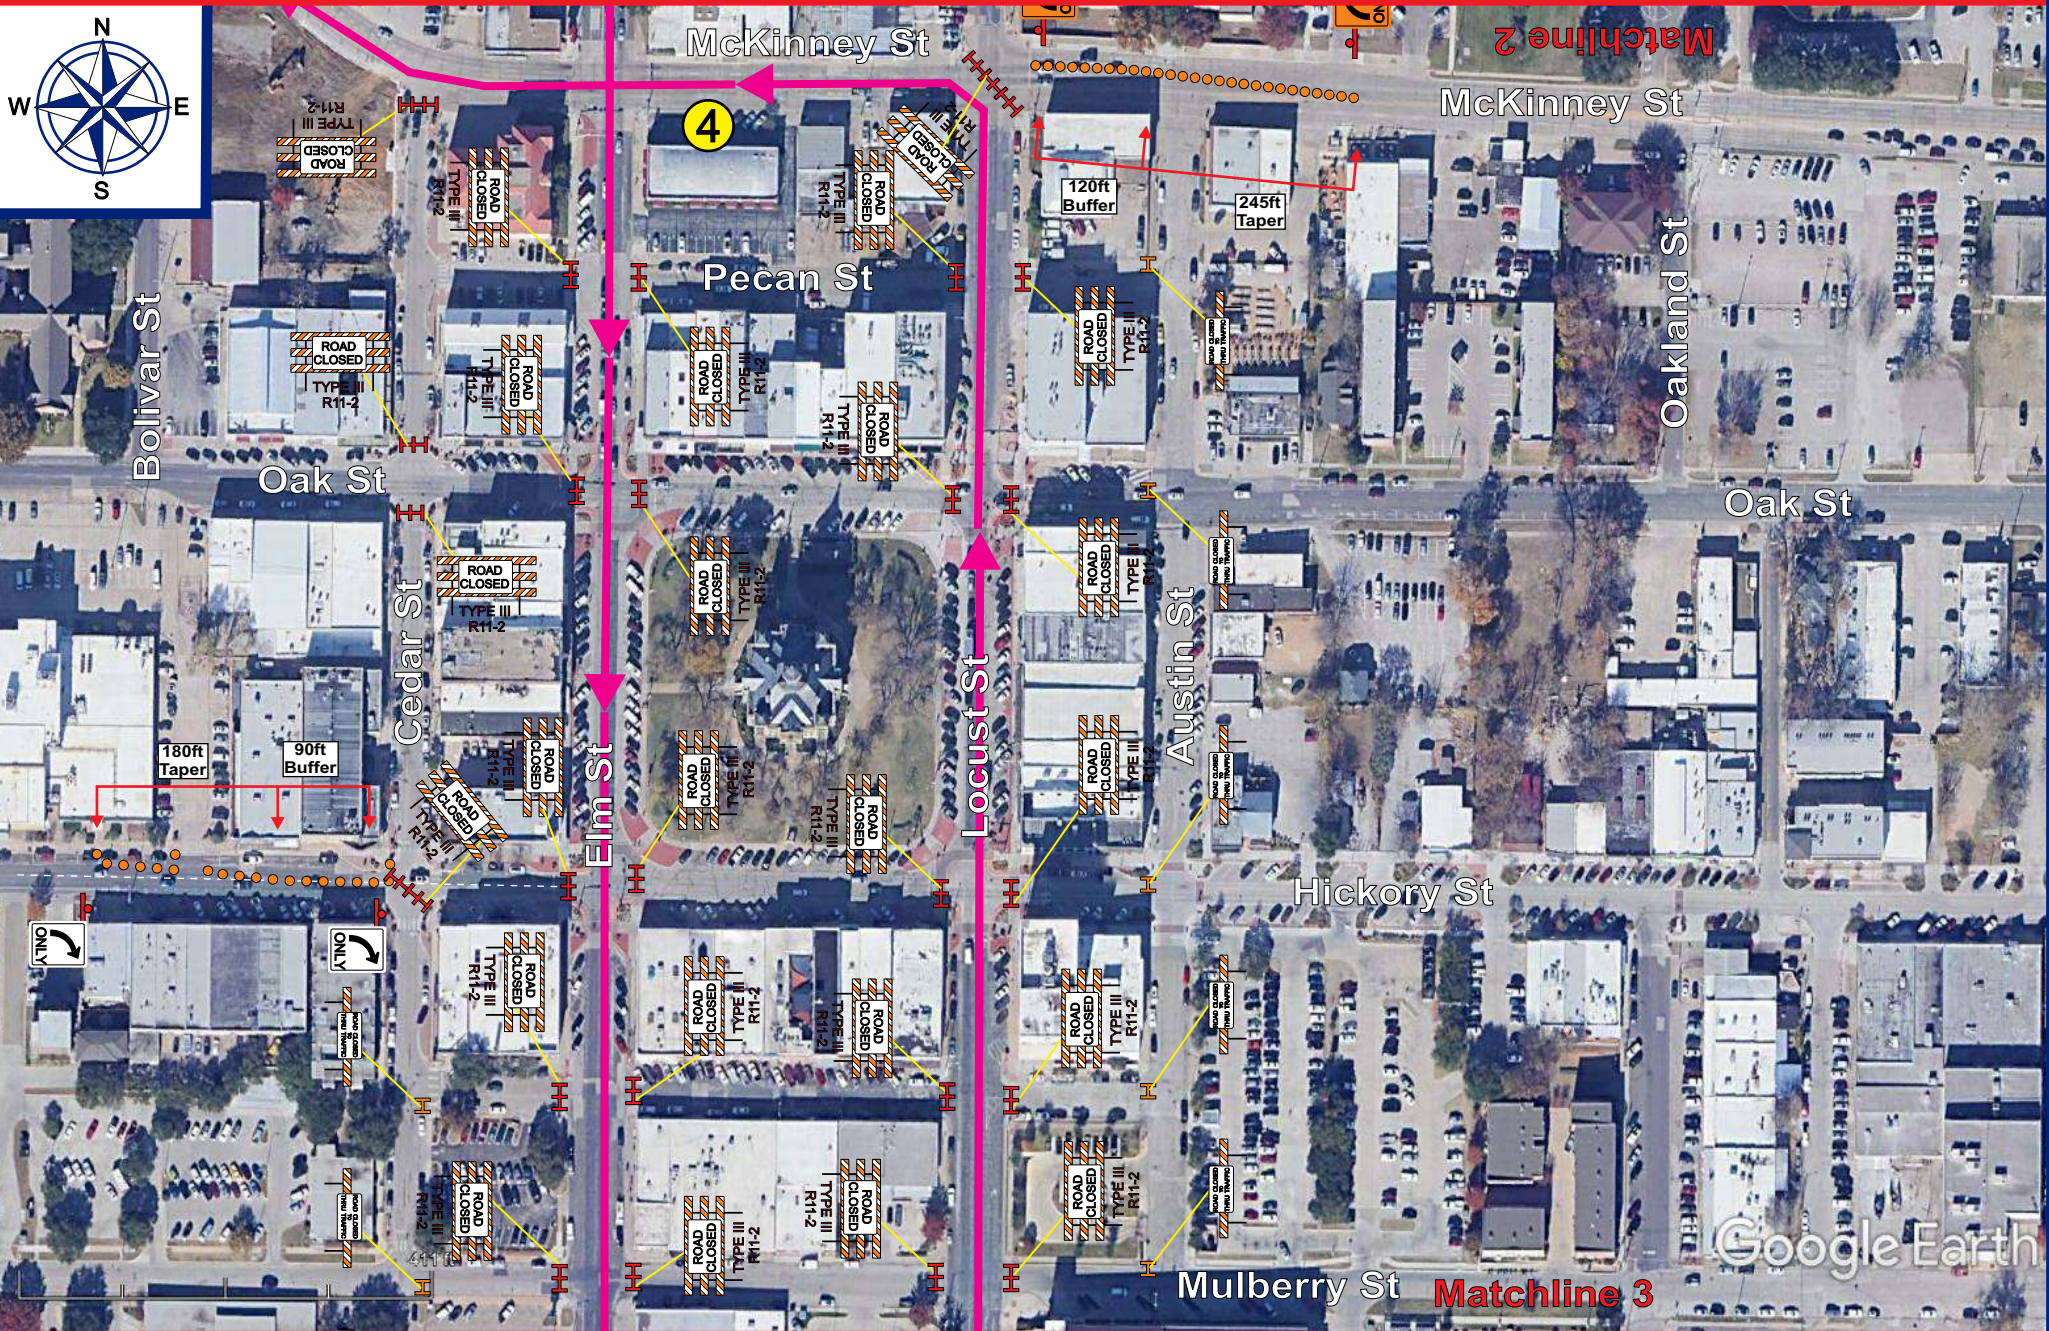

SALESMAN EXECUTIVE
Kevin Thomas

TCP DESIGNER
Reedie Lea

THIS PLAN IS FOR ILLUSTRATIVE PURPOSES ONLY AND IS NOT INTENDED TO RELIEVE THE CONTRACTOR FROM THE REQUIREMENTS SET FORTH BY RELATED CONTRACT DOCUMENTS, THE TEXAS MANUAL ON UNIFORM TRAFFIC CONTROL DEVICES (MUTCD) OR THE OVERALL RESPONSIBILITY TO TRAFFIC CONTROL SAFETY.

LEGEND

Sheet 3

	Parade Route
	Police
	Cones
	Type 1 Barricade
	Type 3 Barricade

NOTES

CONTACT: **Eddie Schoenthal**

CONTACT NUMBER: **214-455-6903**

DATE: **06/16/2025**

Devices spaced on 20ft centers
Posted speed limit 30MPH

CONTRACTOR: **North Texas Fair & Rodeo**

CITY: **Denton**



JOB NAME: **North Texas Fair & Rodeo**

LOCATION: **McKinney St & Locust St**

SCOPE OF WORK: **Parade**

BUYERS
BARRICADES

All Traffic Control Plans (TCPs) are the property of Buyers Barricades, Inc. and are included with Buyers Barricades rental agreements. Traffic Control Plans issued without a rental agreement will be charged to the customer.

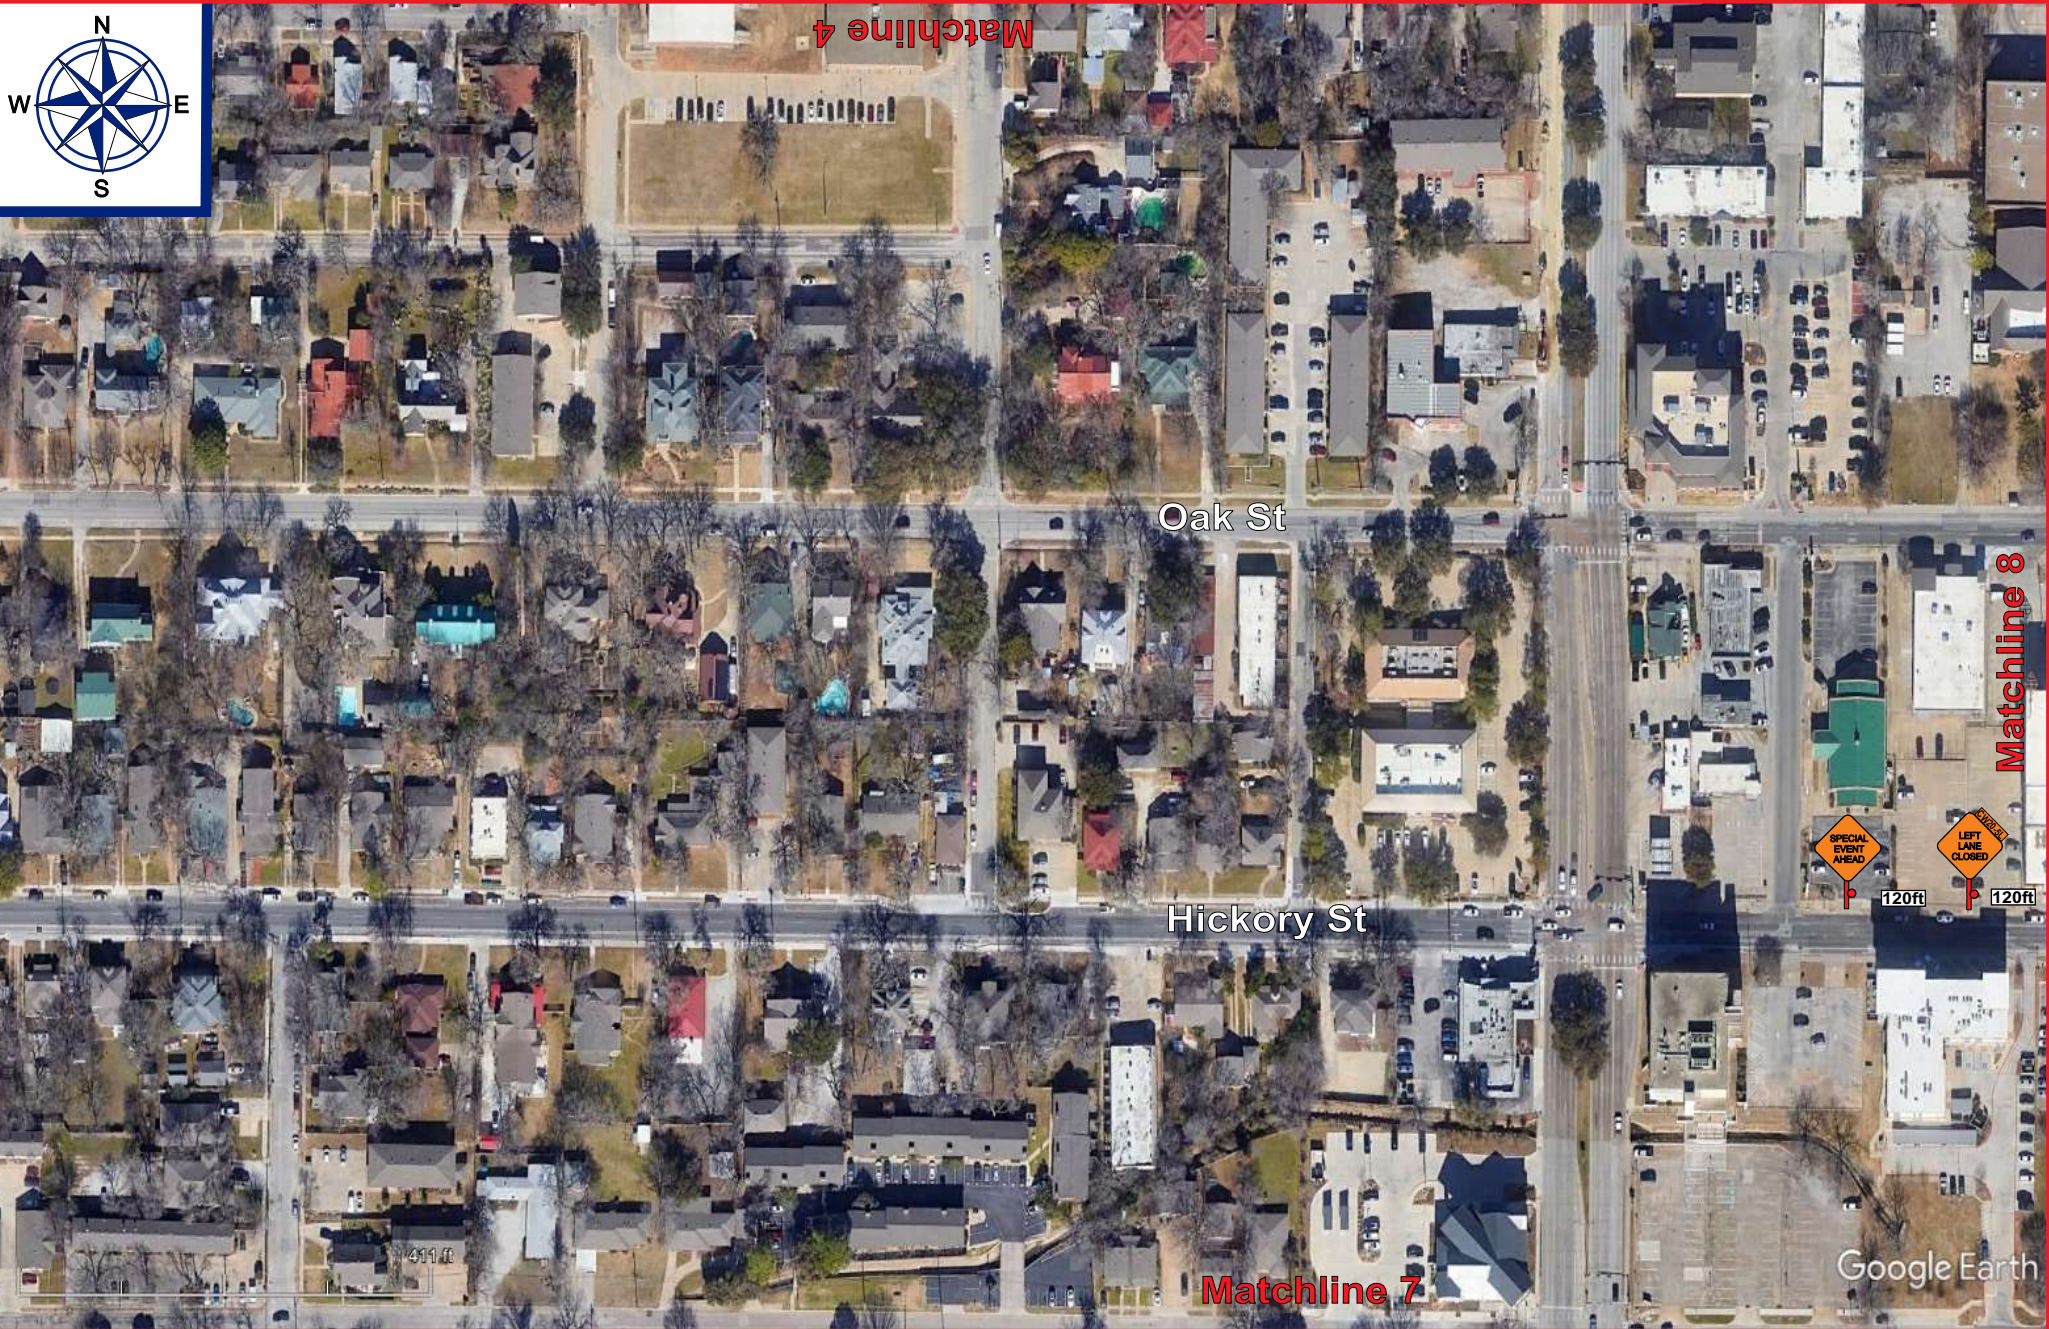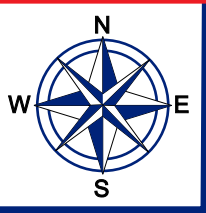

SALESMAN EXECUTIVE

Kevin Thomas

TOP DESIGNER

Reedie Lea

THIS PLAN IS FOR ILLUSTRATIVE PURPOSES ONLY AND IS NOT INTENDED TO RELIEVE THE CONTRACTOR FROM THE REQUIREMENTS SET FORTH BY RELATED CONTRACT DOCUMENTS, THE TEXAS MANUAL ON UNIFORM TRAFFIC CONTROL DEVICES (MUTCD) OR THE OVERALL RESPONSIBILITY TO TRAFFIC CONTROL SAFETY.

LEGEND

Sheet 3

	Parade Route
	Cones
	Police
	Type 1 Barricade
	Type 3 Barricade

NOTES


CONTACT:	Eddie Schoenthal
CONTACT NUMBER:	214-455-6903
DATE:	06/27/2025
Devices spaced on 20ft centers Posted speed limit 30MPH	

CONTRACTOR

CONTRACTOR:	North Texas Fair & Rodeo
CITY:	Denton
JOB NAME:	North Texas Fair & Rodeo
LOCATION:	McKinney St & Locust St
SCOPE OF WORK:	Parade



BUYERS
BARRICADES

All Traffic Control Plans (TCPs) are the property of Buyers Barricades, Inc. and are included with Buyers Barricades rental agreements. Traffic Control Plans issued without a rental agreement will be charged to the customer.

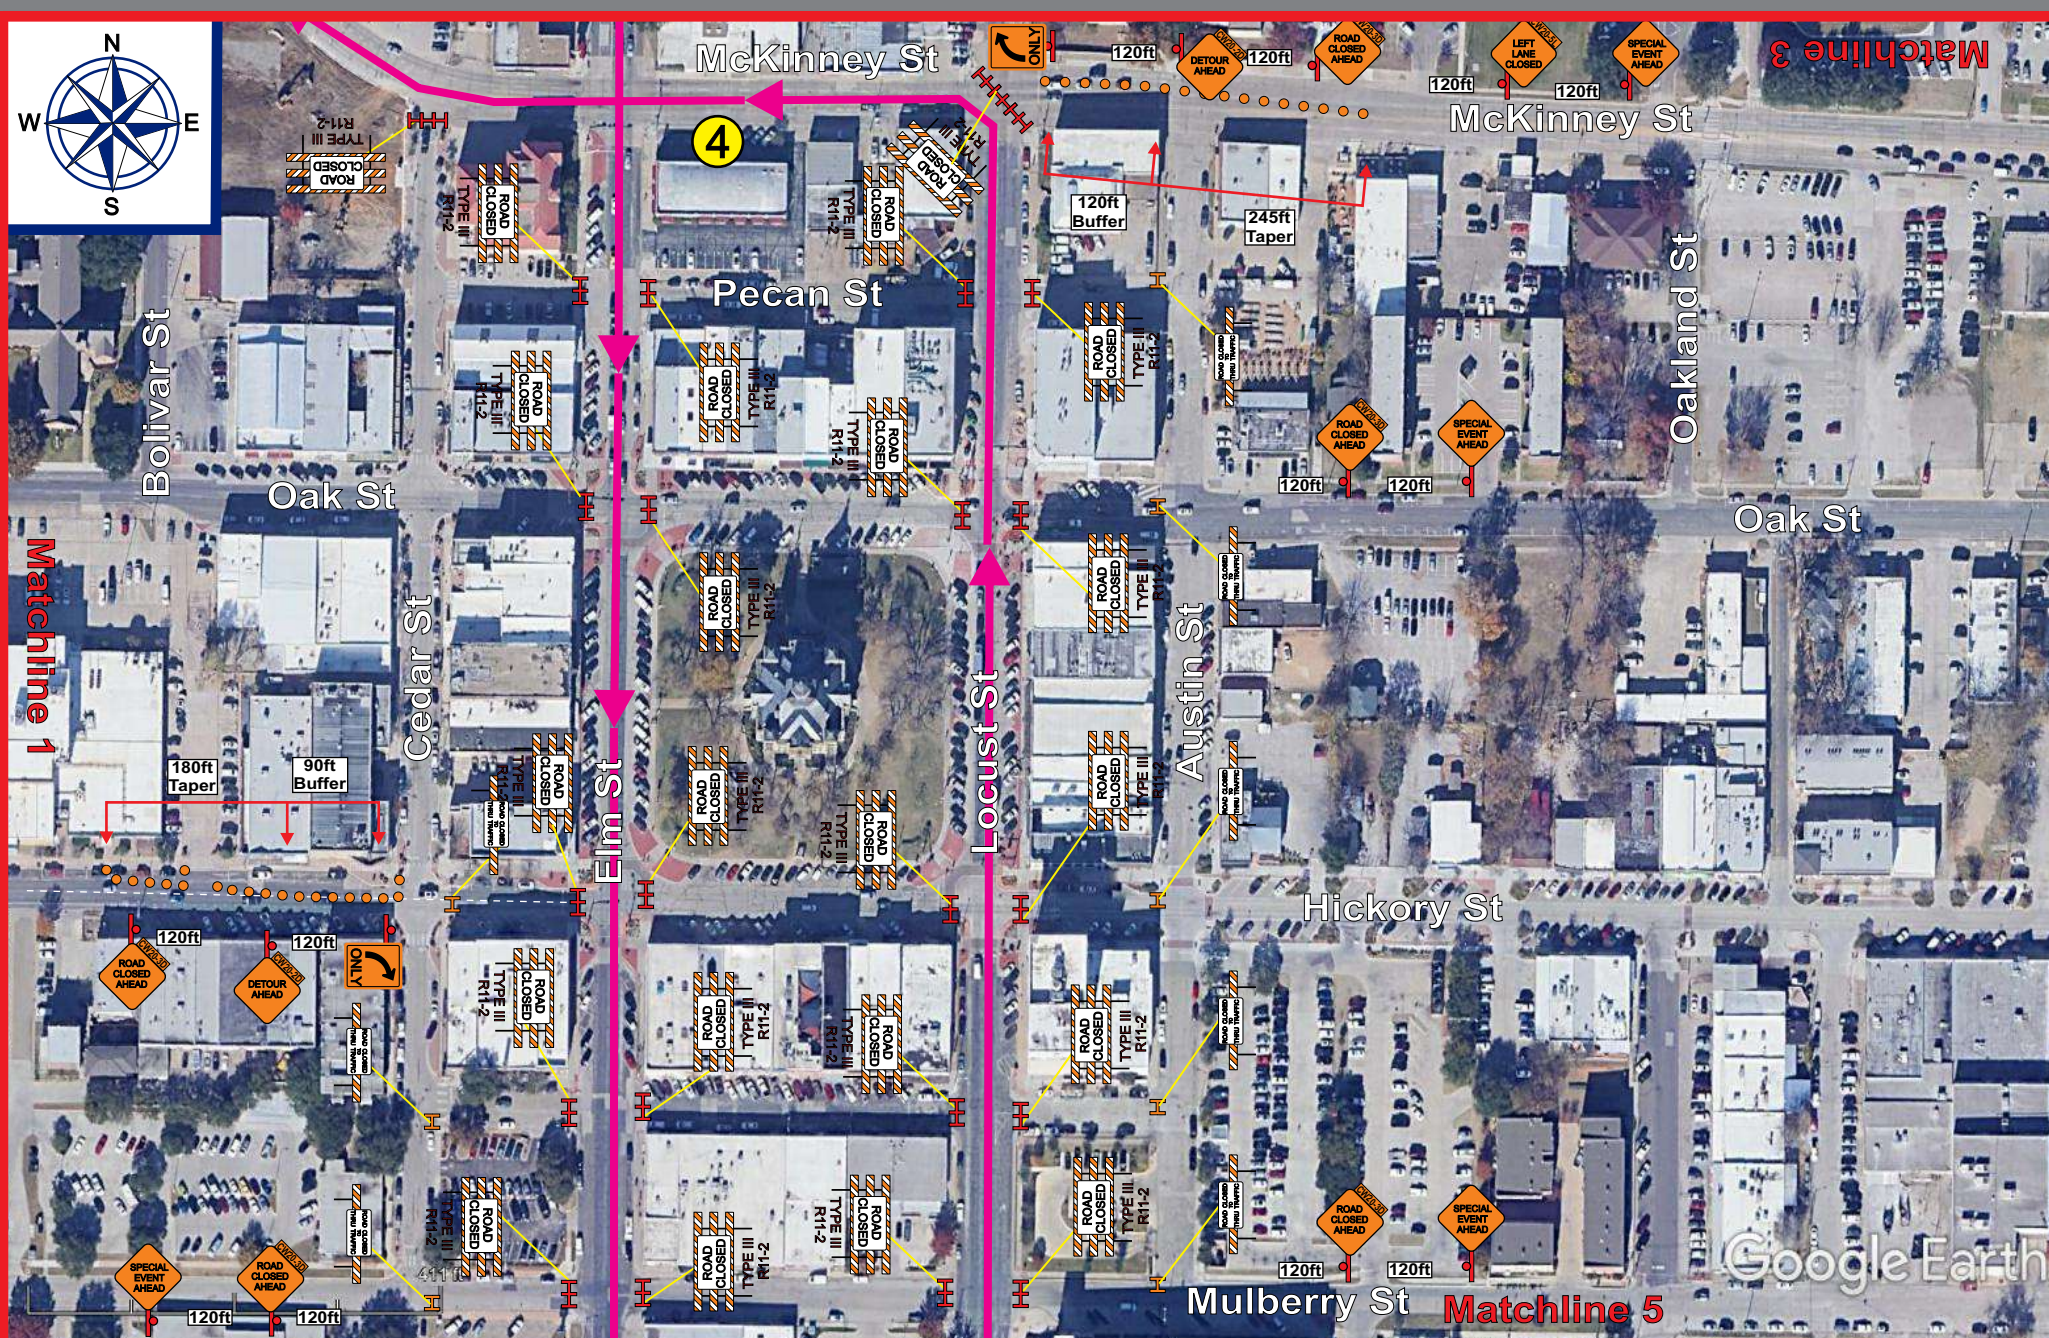

SALESMAN EXECUTIVE Kevin Thomas		LEGEND		NOTES		CONTRACTOR North Texas Fair & Rodeo	
TCP DESIGNER Reedie Lea		Sheet 4		CONTACT Eddie Schoenthal		CITY Denton	
<small>THIS PLAN IS FOR ILLUSTRATIVE PURPOSES ONLY AND IS NOT INTENDED TO RELIEVE THE CONTRACTOR FROM THE REQUIREMENTS SET FORTH BY RELATED CONTRACT DOCUMENTS, THE TEXAS MANUAL ON UNIFORM TRAFFIC CONTROL DEVICES (MUTCD) OR THE OVERALL RESPONSIBILITY TO TRAFFIC CONTROL SAFETY.</small>		Parade Route		CONTACT NUMBER 214-455-6903		JOB NAME North Texas Fair & Rodeo	
		Police		DATE 06/27/2025		LOCATION McKinney St & Locust St	
		Cones		DEVICES SPACED ON 20FT CENTERS		SCOPE OF WORK Parade	
Type 1 Barricade		Type 3 Barricade		POSTED SPEED LIMIT 30MPH			

BUYERS
BARRICADES
All Traffic Control Plans (TCPs) are the property of Buyers Barricades, Inc. and are included with Buyers Barricades rental agreements. Traffic Control Plans issued without a rental agreement will be charged to the customer.

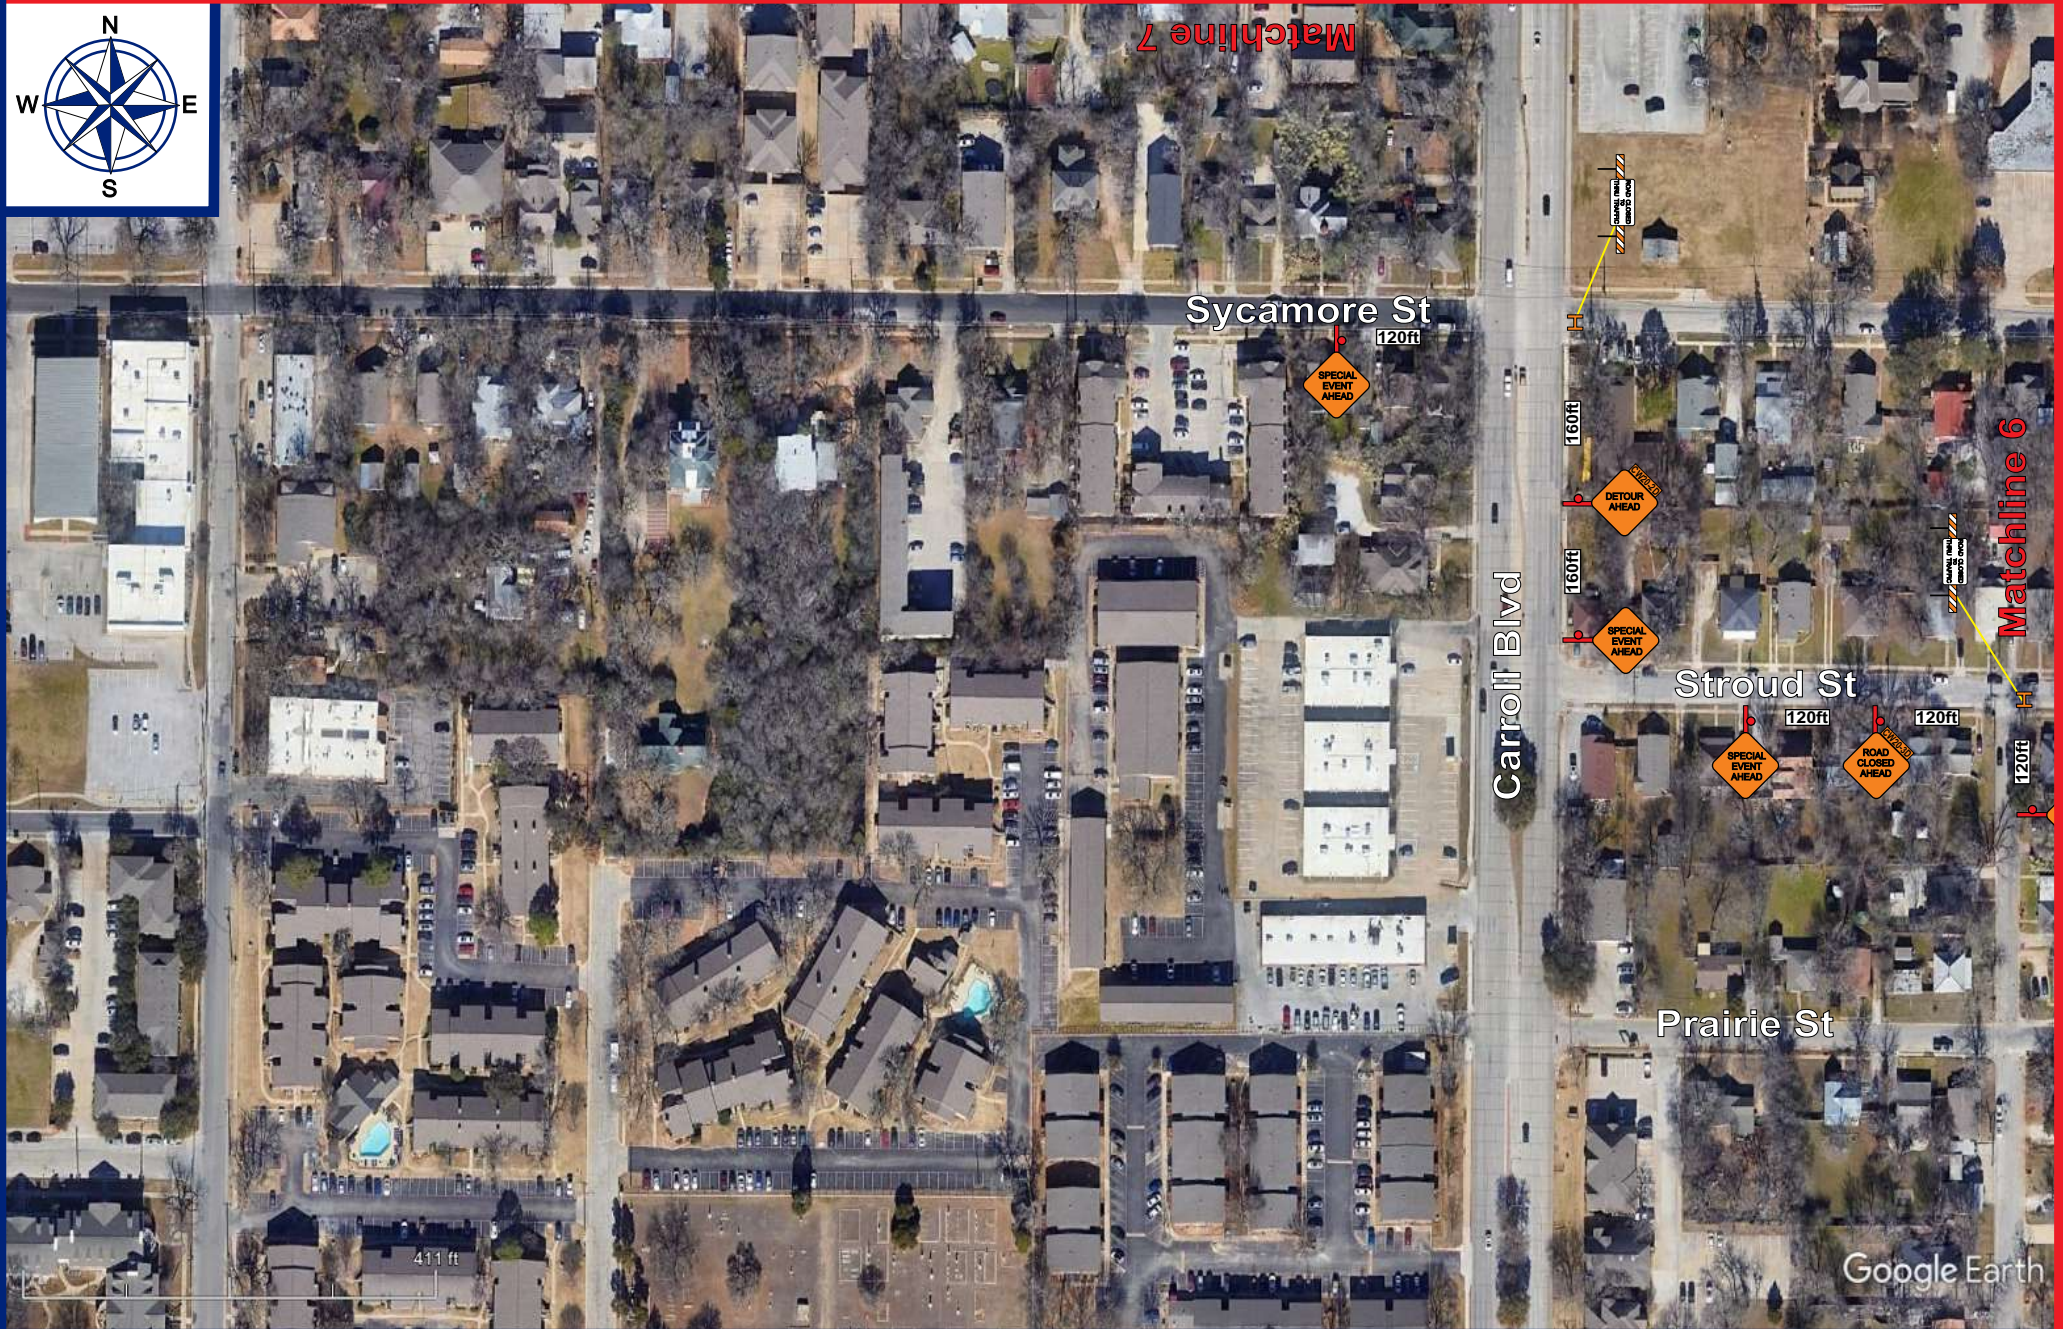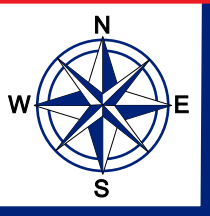

SALESMAN EXECUTIVE

Kevin Thomas

TOP DESIGNER

Reedie Lea

THIS PLAN IS FOR ILLUSTRATIVE PURPOSES ONLY AND IS NOT INTENDED TO RELIEVE THE CONTRACTOR FROM THE REQUIREMENTS SET FORTH BY RELATED CONTRACT DOCUMENTS, THE TEXAS MANUAL ON UNIFORM TRAFFIC CONTROL DEVICES (MUTCD) OR THE OVERALL RESPONSIBILITY TO TRAFFIC CONTROL SAFETY.

LEGEND

Sheet 5

	Police		Parade Route
			Cones
	Type 1 Barricade		Type 3 Barricade

NOTES


CONTACT:	Eddie Schoenthal
CONTACT NUMBER:	214-455-6903
DATE:	06/27/2025
Devices spaced on 20ft centers Posted speed limit 30MPH	

CONTRACTOR

CITY:	North Texas Fair & Rodeo
JOB NAME:	Denton
LOCATION:	North Texas Fair & Rodeo
SCOPE OF WORK:	McKinney St & Locust St
	Parade

BUYERS
BARRICADES


All Traffic Control Plans (TCPs) are the property of Buyers Barricades, Inc. and are included with Buyers Barricades rental agreements. Traffic Control Plans issued without a rental agreement will be charged to the customer.

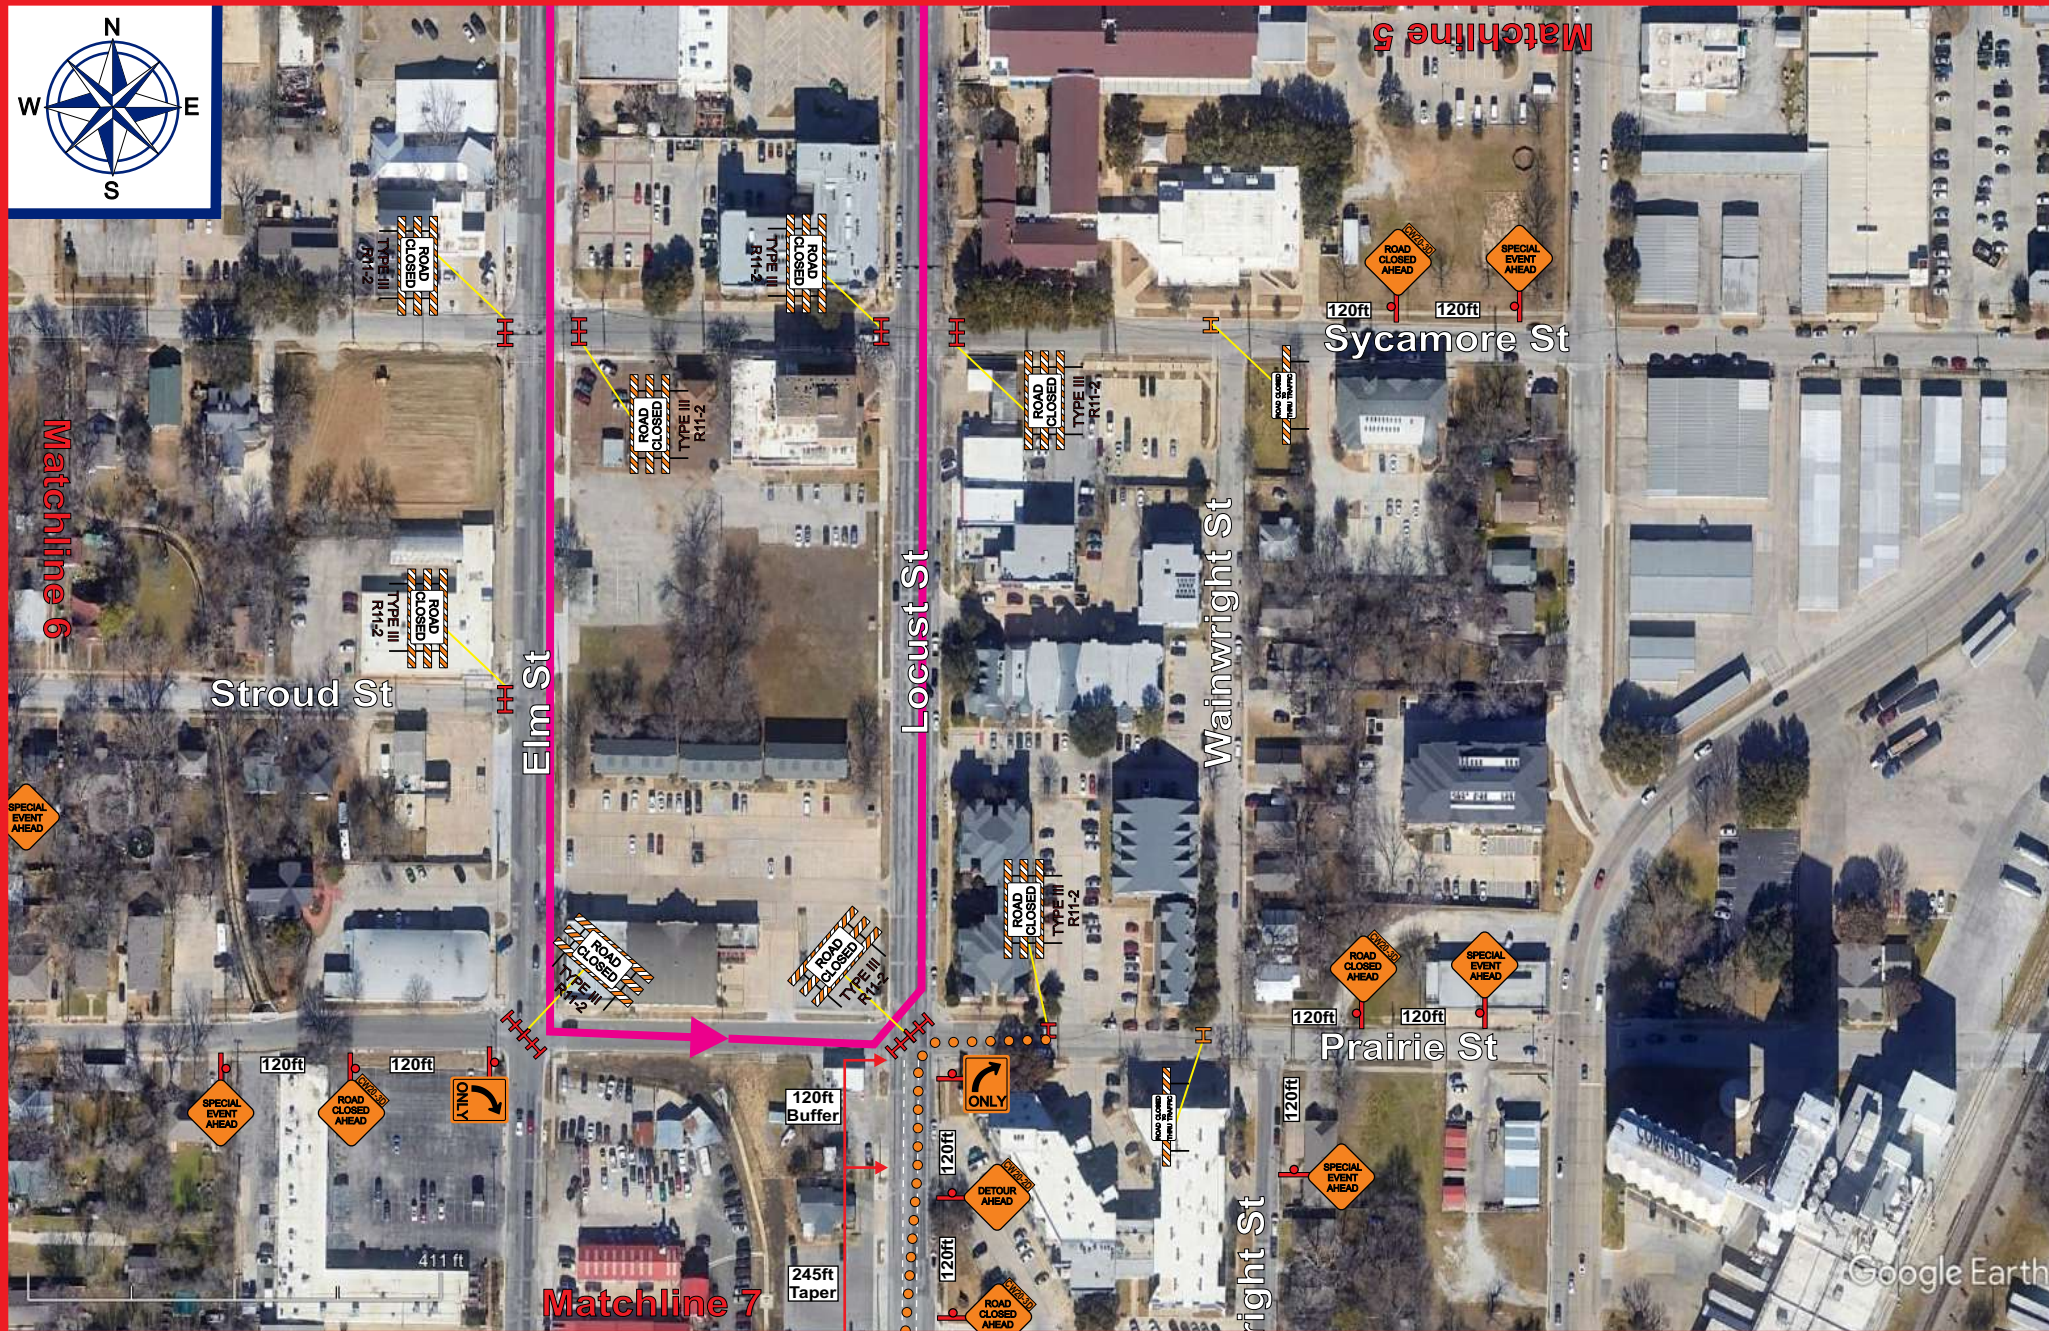

<small>SALESMAN EXECUTIVE</small> Kevin Thomas		LEGEND		NOTES		<small>CONTRACTOR</small> North Texas Fair & Rodeo	
<small>TOP DESIGNER</small> Reedie Lea		Sheet 6		<small>CONTACT</small> Eddie Schoenthal		<small>CITY</small> Denton	
<small>THIS PLAN IS FOR ILLUSTRATIVE PURPOSES ONLY AND IS NOT INTENDED TO RELIEVE THE CONTRACTOR FROM THE REQUIREMENTS SET FORTH BY RELATED CONTRACT DOCUMENTS, THE TEXAS MANUAL ON UNIFORM TRAFFIC CONTROL DEVICES (MUTCD) OR THE OVERALL RESPONSIBILITY TO TRAFFIC CONTROL SAFETY.</small>		Parade Route		<small>CONTACT NUMBER</small> 214-455-6903		<small>JOB NAME</small> North Texas Fair & Rodeo	
		Cones		<small>DATE</small> 06/27/2025		<small>LOCATION</small> McKinney St & Locust St	
		Type 1 Barricade		Devices spaced on 20ft centers Posted speed limit 30MPH		<small>SCOPE OF WORK</small> Parade	
Police		Type 3 Barricade					

BUYERS
BARRICADES



All Traffic Control Plans (TCPs) are the property of Buyers Barricades, Inc. and are included with Buyers Barricades rental agreements. Traffic Control Plans issued without a rental agreement will be charged to the customer.

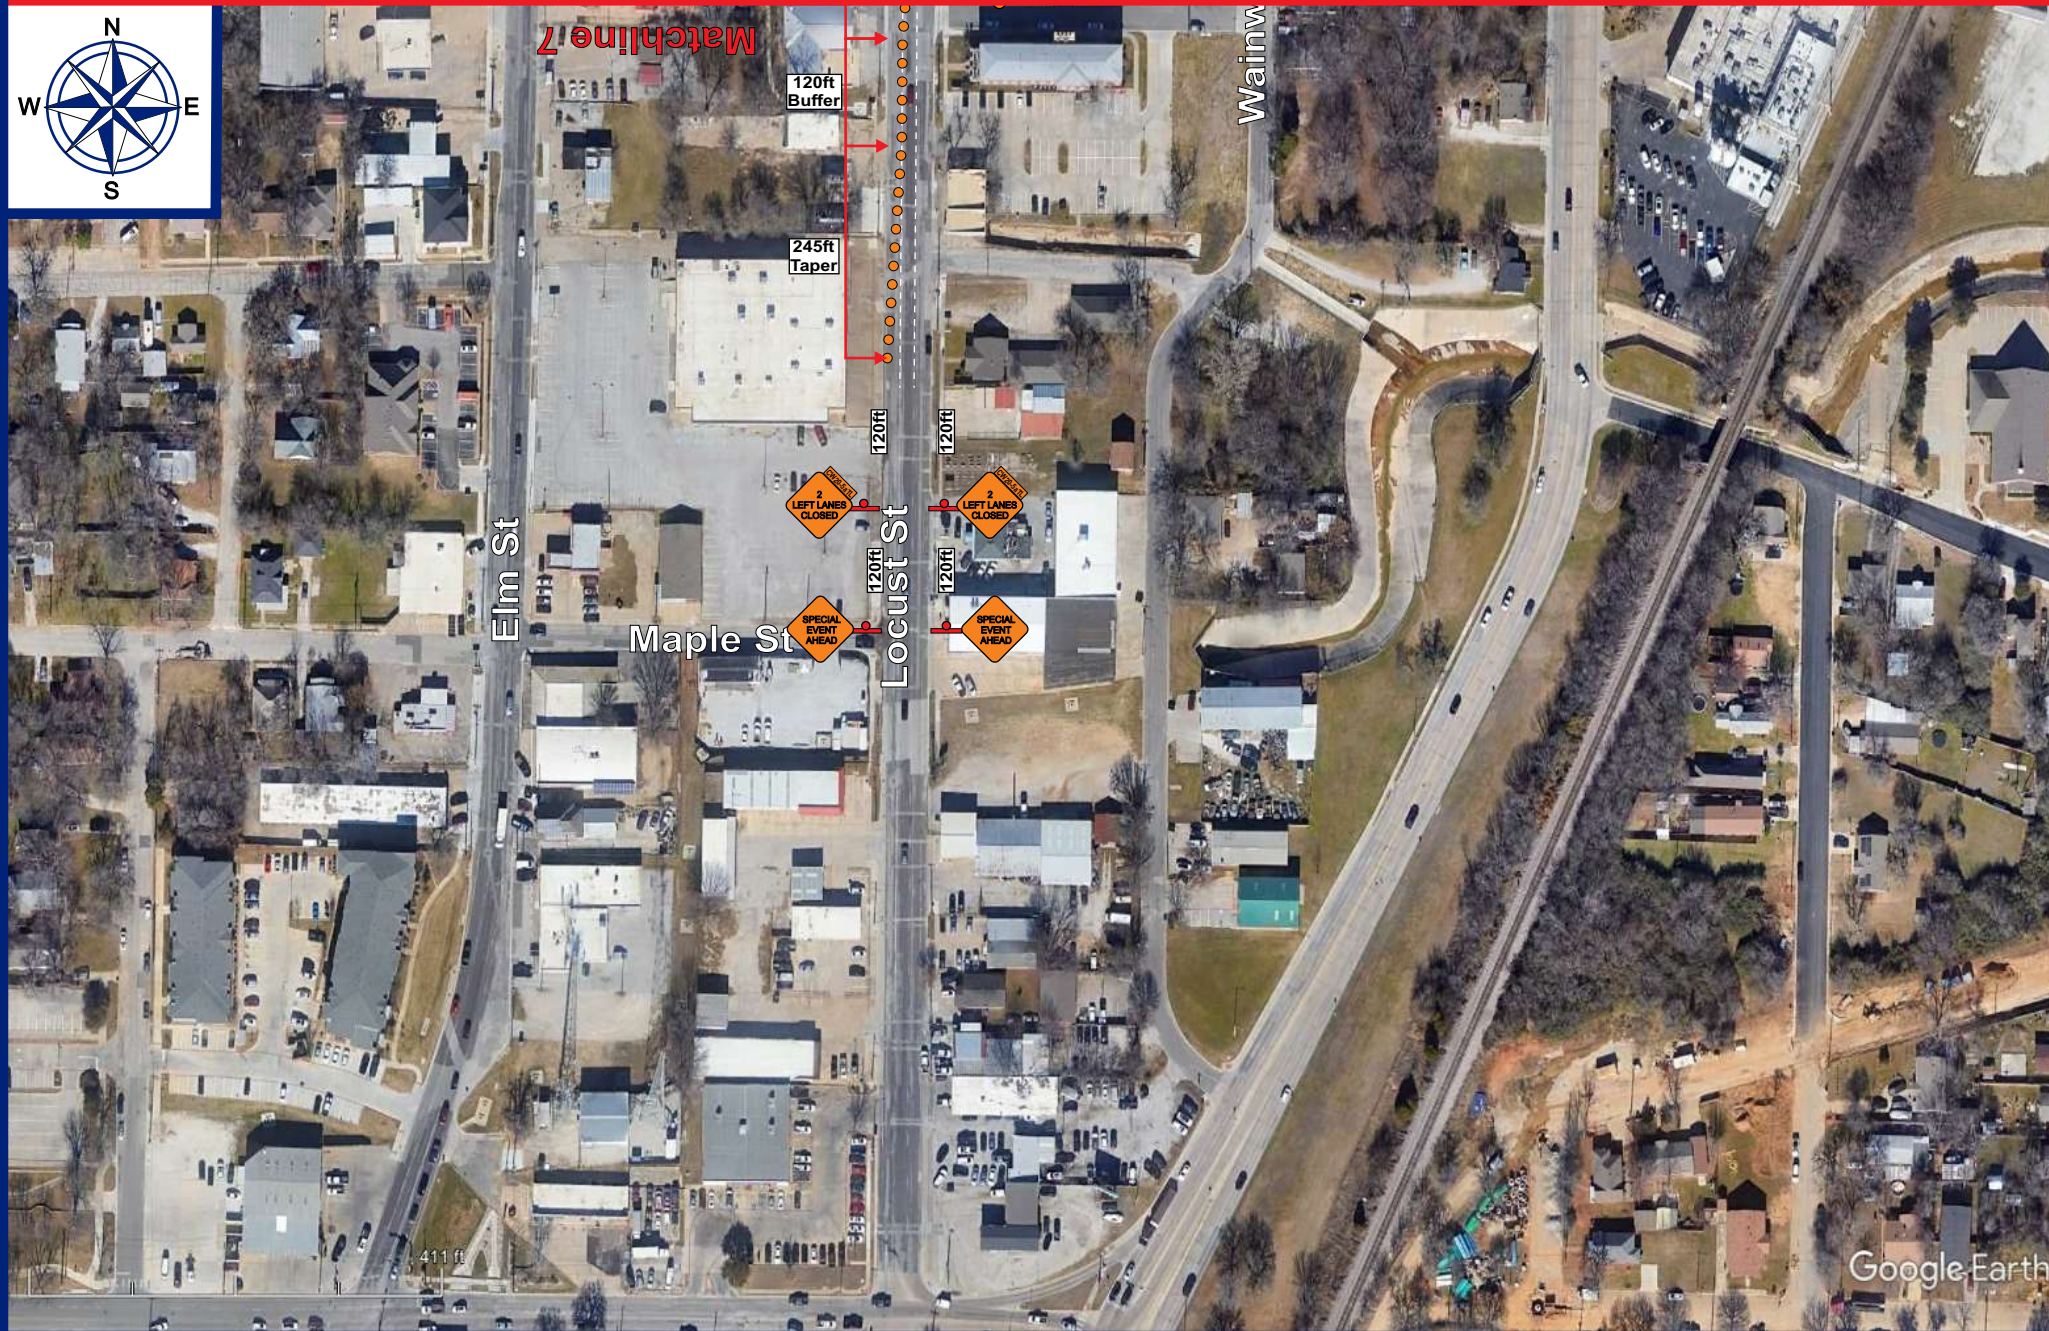

SALESMAN EXECUTIVE Kevin Thomas		LEGEND		NOTES		CONTRACTOR North Texas Fair & Rodeo	
TOP DESIGNER Reedie Lea		Sheet 7		CONTACT Eddie Schoenthal		CITY Denton	
<small>THIS PLAN IS FOR ILLUSTRATIVE PURPOSES ONLY AND IS NOT INTENDED TO RELIEVE THE CONTRACTOR FROM THE REQUIREMENTS SET FORTH BY RELATED CONTRACT DOCUMENTS, THE TEXAS MANUAL ON UNIFORM TRAFFIC CONTROL DEVICES (MUTCD) OR THE OVERALL RESPONSIBILITY TO TRAFFIC CONTROL SAFETY.</small>		Parade Route		CONTACT NUMBER 214-455-6903		JOB NAME North Texas Fair & Rodeo	
		Cones		DATE 06/27/2025		LOCATION McKinney St & Locust St	
		Police		Devs spaced on 20ft centers Posted speed limit 30MPH		SCOPE OF WORK Parade	
Type 1 Barricade		Type 3 Barricade					

BUYERS
BARRICADES

All Traffic Control Plans (TCPs) are the property of Buyers Barricades, Inc. and are included with Buyers Barricades rental agreements. Traffic Control Plans issued without a rental agreement will be charged to the customer.

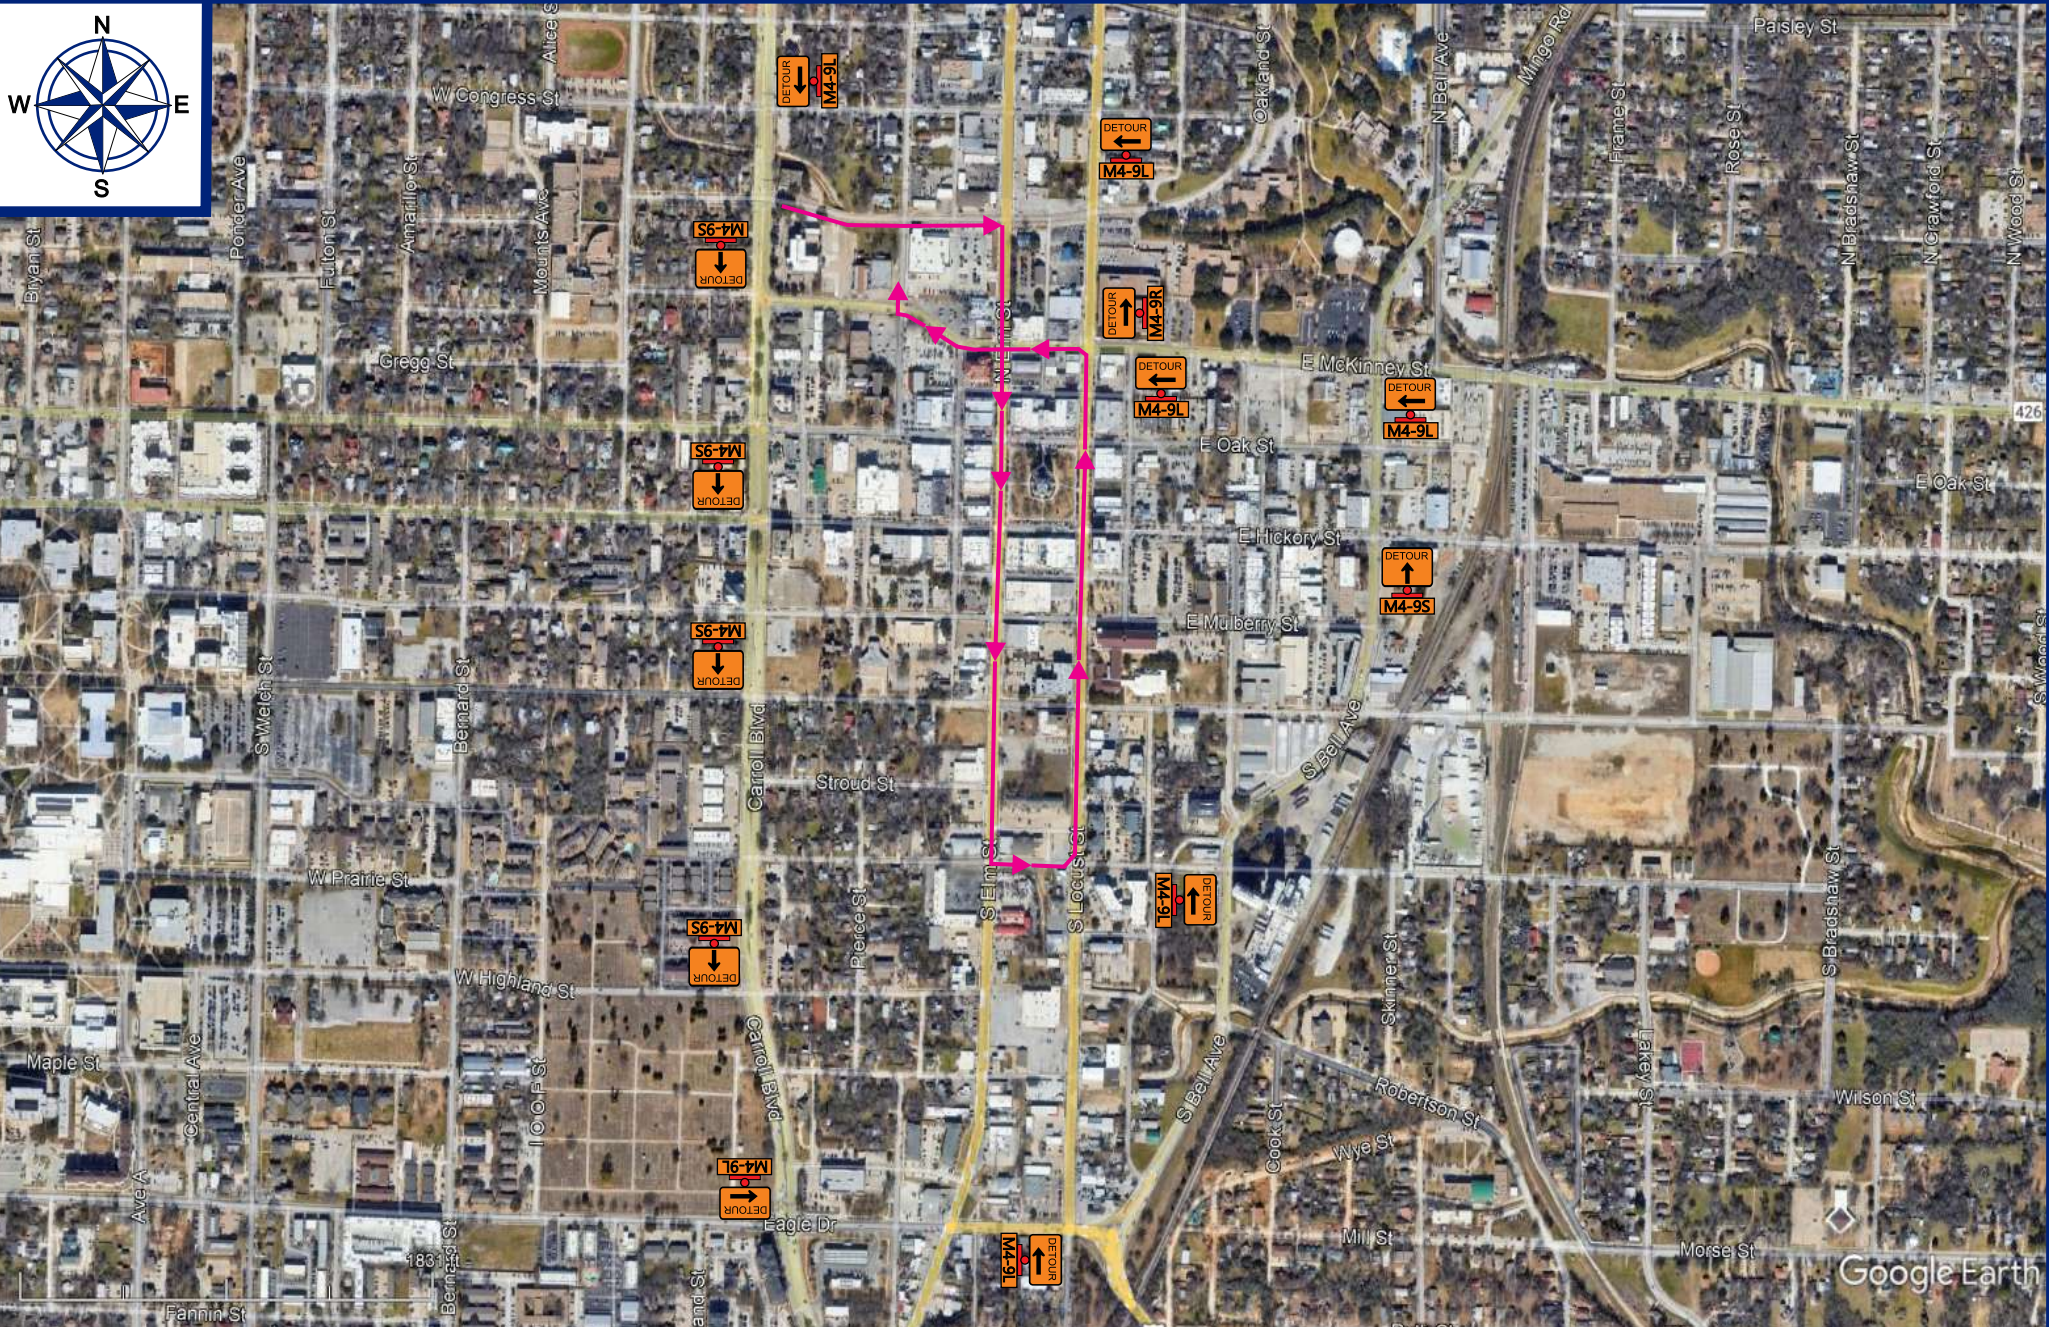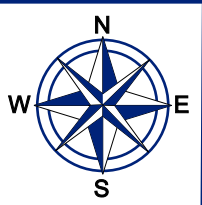SALESMAN EXECUTIVE

Kevin Thomas


TCP DESIGNER

Reedie Lea

THIS PLAN IS FOR ILLUSTRATIVE PURPOSES ONLY AND IS NOT INTENDED TO RELIEVE THE CONTRACTOR FROM THE REQUIREMENTS SET FORTH BY RELATED CONTRACT DOCUMENTS, THE TEXAS MANUAL ON UNIFORM TRAFFIC CONTROL DEVICES (TMUTCD) OR THE OVERALL RESPONSIBILITY TO MUTUAL CONTROL SAFETY.

LEGEND

Sheet 8

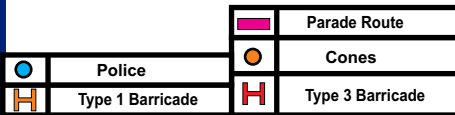

NOTES

CONTACT: **Eddie Schoenthal**

CONTACT NUMBER:
214-455-6903

DATE: 06/27/2025

Devices spaced on 20ft centers
Posted speed limit 30MPH

CONTRACTOR:
North Texas Fair & Rodeo

CITY: **Denton**

JOB NAME: **North Texas Fair & Rodeo**

LOCATION:
McKinney St & Locust St

SCOPE OF WORK:

Parade

BUYERS

BARRICADES

All Traffic Control Plans (TCPs) are the property of Buyers Barricades, Inc. and are included with Buyers Barricades rental agreements. Traffic Control Plans issued without a rental agreement will be charged to the customer.