

SALESMAN EXECUTIVE
Kevin Thomas

TCP DESIGNER
Reedie Lea

THIS PLAN IS FOR ILLUSTRATIVE PURPOSES ONLY AND IS NOT INTENDED TO RELIEVE THE CONTRACTOR FROM THE REQUIREMENTS SET FORTH BY RELATED CONTRACT DOCUMENTS, THE TEXAS MANUAL ON UNIFORM TRAFFIC CONTROL DEVICES (MUTCD) OR THE OVERALL RESPONSIBILITY TO TRAFFIC CONTROL SAFETY.



LEGEND	
	Parade Route
	Cones
	Type 1 Barricade
	Type 3 Barricade

NOTES	
CONTACT:	Eddie Schoenthal
CONTACT NUMBER:	214-455-6903
DATE:	07/22/2025
Devices spaced on 20ft centers Posted speed limit 30MPH	

CONTRACTOR	
CONTRACTOR:	North Texas Fair & Rodeo
CITY:	Denton
JOB NAME:	North Texas Fair & Rodeo
LOCATION:	McKinney St & Locust St
SCOPE OF WORK:	Parade

BUYERS
 BARRICADES

All Traffic Control Plans (TCPs) are the property of Buyers Barricades, Inc. and are included with Buyers Barricades rental agreements. Traffic Control Plans issued without a rental agreement will be charged to the customer.

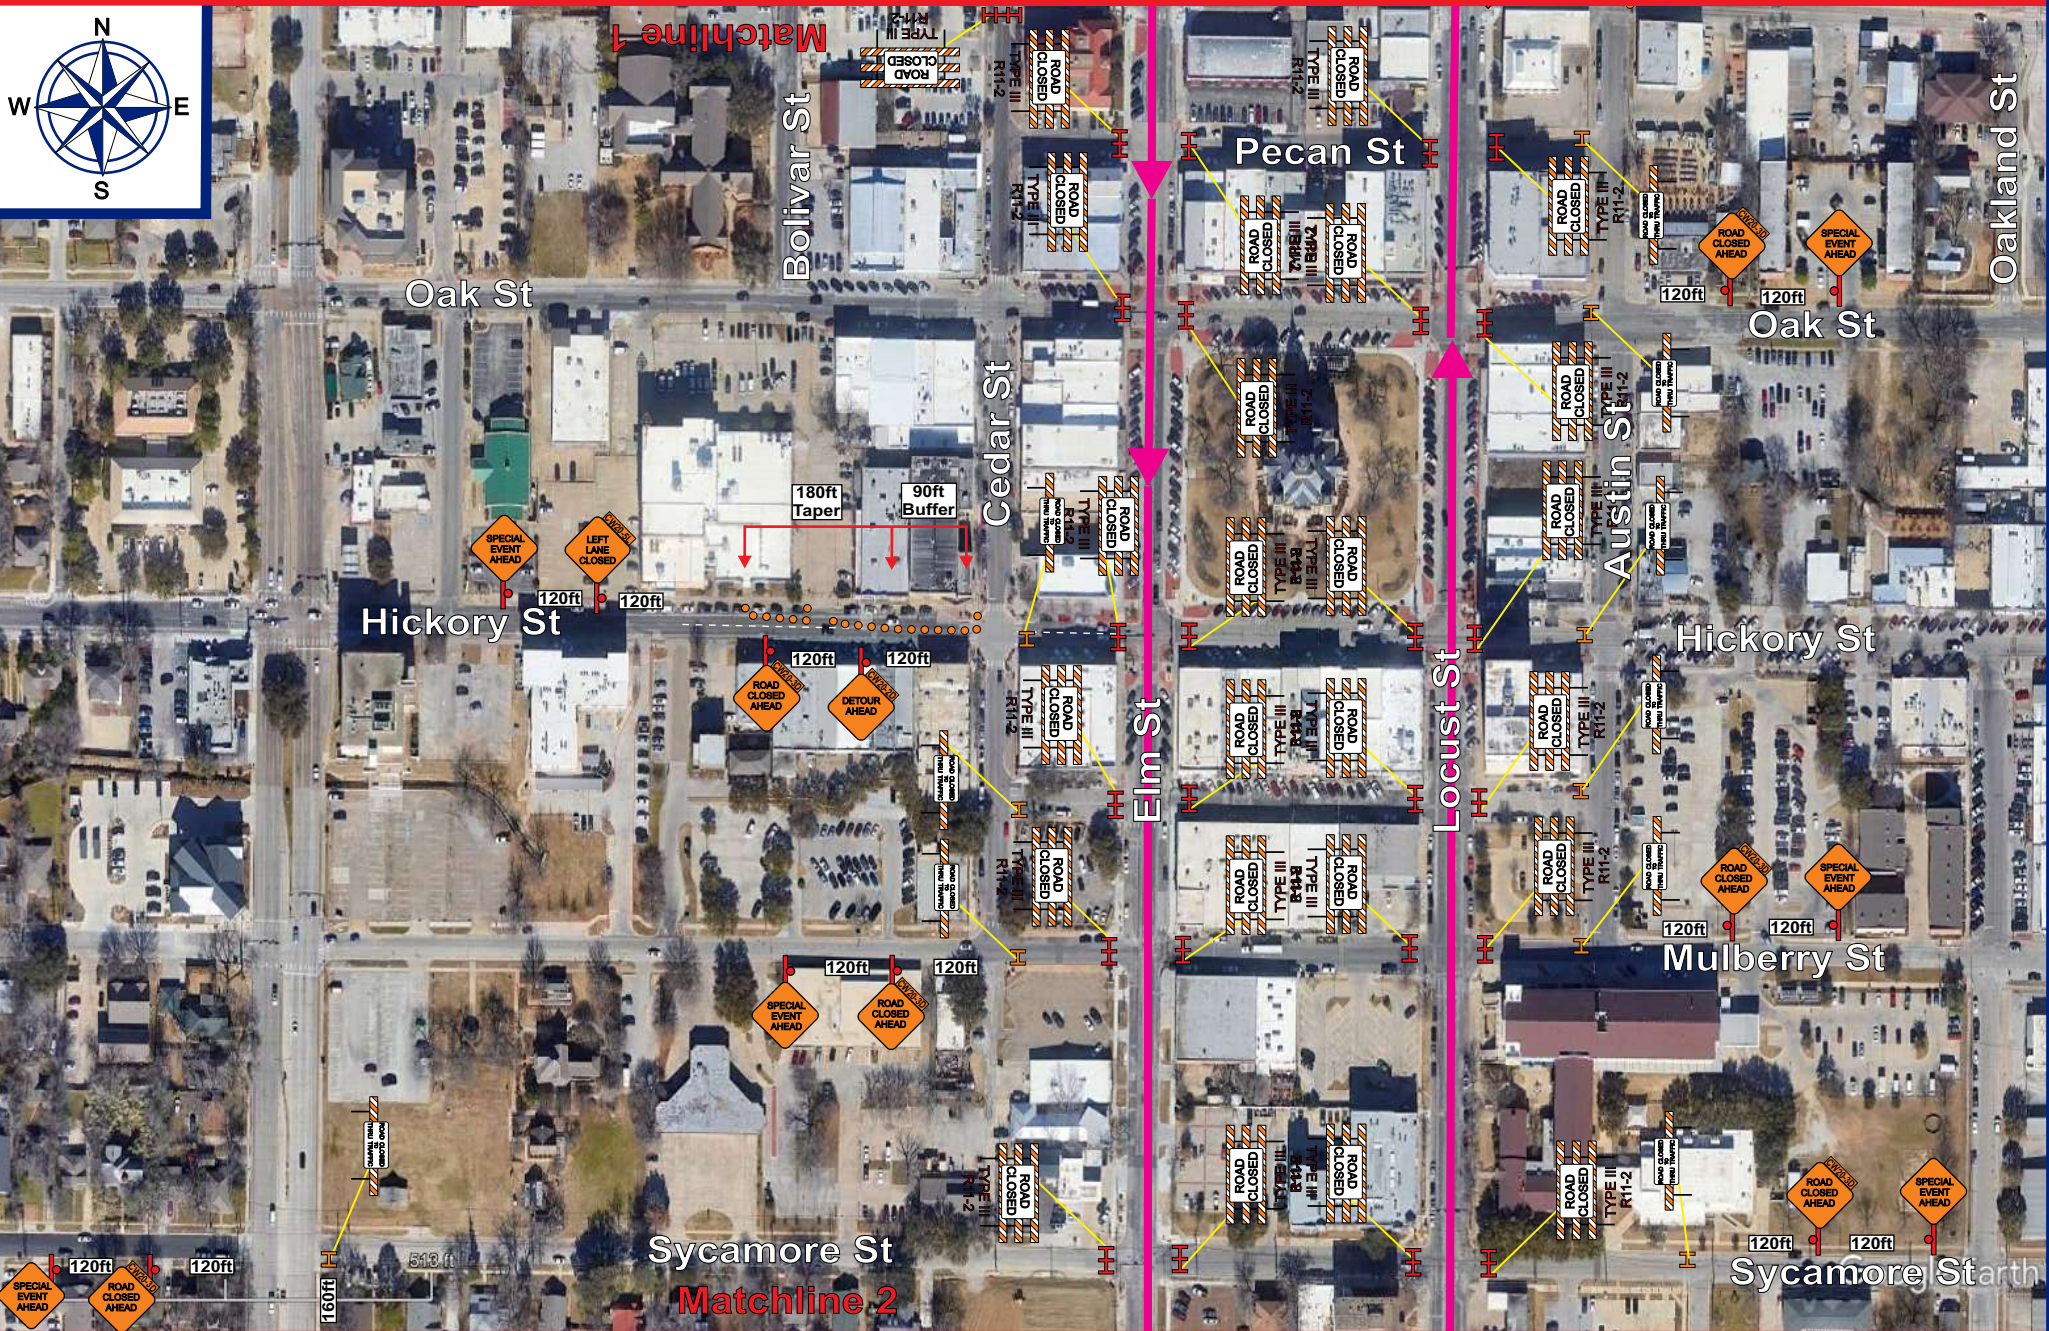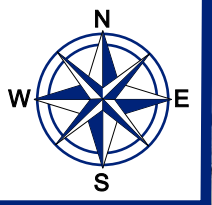

SALESMAN EXECUTIVE
Kevin Thomas

TOP DESIGNER
Reedie Lea

THIS PLAN IS FOR ILLUSTRATIVE PURPOSES ONLY AND IS NOT INTENDED TO RELIEVE THE CONTRACTOR FROM THE REQUIREMENTS SET FORTH BY RELATED CONTRACT DOCUMENTS, THE TEXAS MANUAL ON UNIFORM TRAFFIC CONTROL DEVICES (MUTCD) OR THE OVERALL RESPONSIBILITY TO TRAFFIC CONTROL SAFETY.


LEGEND	
	Parade Route
	Cones
	Type 1 Barricade
	Type 3 Barricade

NOTES	
CONTACT:	Eddie Schoenthal
CONTACT NUMBER:	214-455-6903
DATE:	07/22/2025
Devices spaced on 20ft centers Posted speed limit 30MPH	

CONTRACTOR:	North Texas Fair & Rodeo
CITY:	Denton
JOB NAME:	North Texas Fair & Rodeo
LOCATION:	McKinney St & Locust St
SCOPE OF WORK:	Parade

BUYERS
BARRICADES

All Traffic Control Plans (TCPs) are the property of Buyers Barricades, Inc. and are included with Buyers Barricades rental agreements. Traffic Control Plans issued without a rental agreement will be charged to the customer.

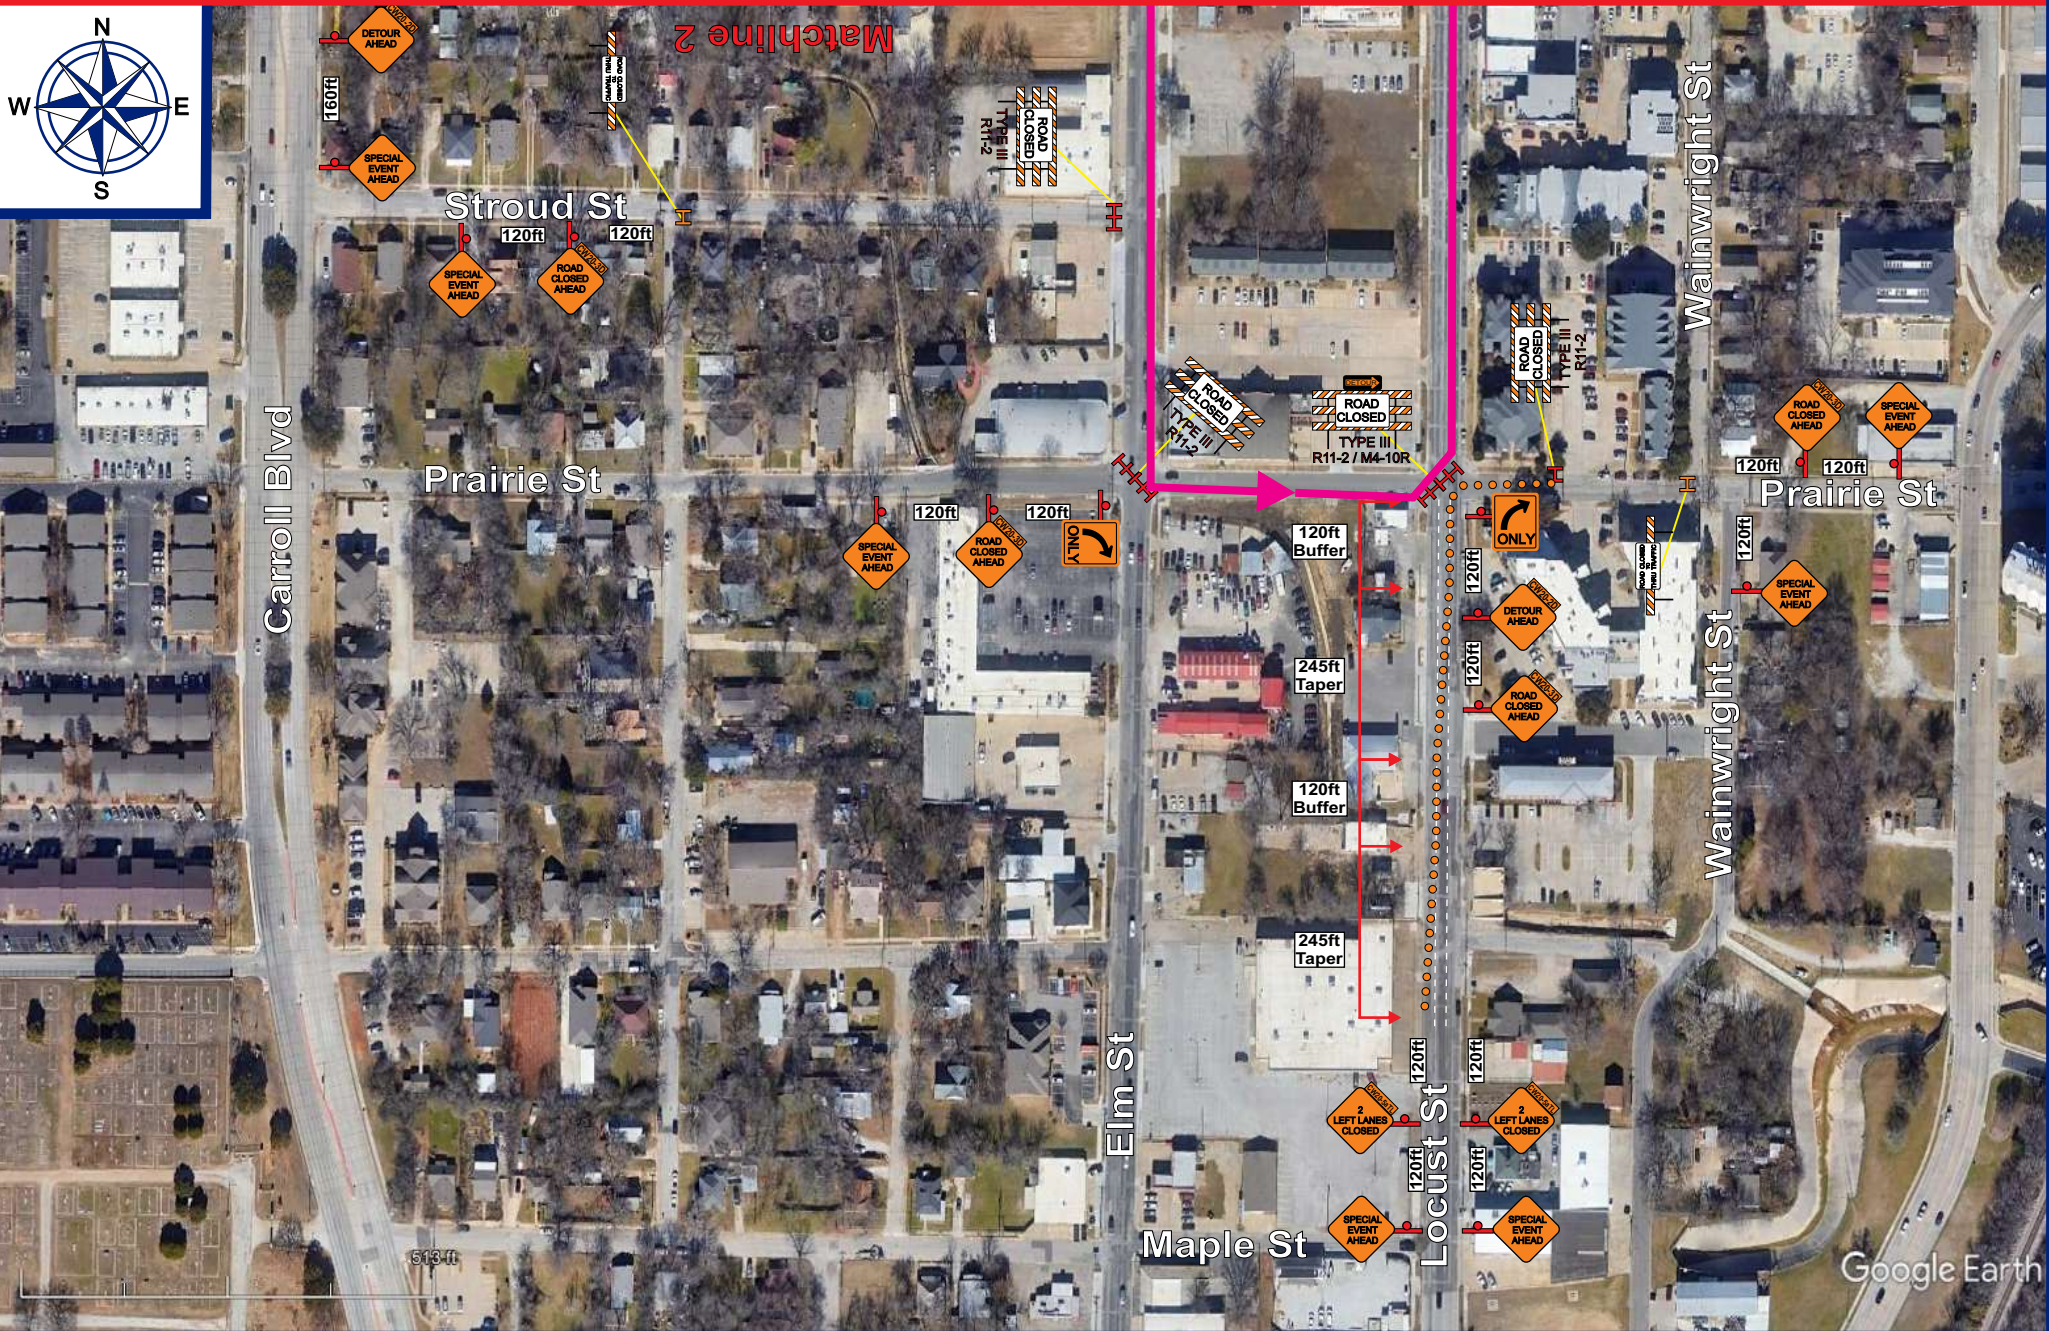

SALESMAN EXECUTIVE
Kevin Thomas

TCP DESIGNER
Reedie Lea

THIS PLAN IS FOR ILLUSTRATIVE PURPOSES ONLY AND IS NOT INTENDED TO RELIEVE THE CONTRACTOR FROM THE REQUIREMENTS SET FORTH BY RELATED CONTRACT DOCUMENTS, THE TEXAS MANUAL ON UNIFORM TRAFFIC CONTROL DEVICES (MUTCD) OR THE OVERALL RESPONSIBILITY TO TRAFFIC CONTROL SAFETY.

LEGEND

	Parade Route
	Cones
	Type 1 Barricade
	Type 3 Barricade

NOTES

CONTACT: **Eddie Schoenthal**

CONTACT NUMBER: **214-455-6903**

DATE: **07/22/2025**

Devices spaced on 20ft centers
Posted speed limit 30MPH

CONTRACTOR: **North Texas Fair & Rodeo**

CITY: **Denton**

JOB NAME: **North Texas Fair & Rodeo**

LOCATION: **McKinney St & Locust St**

SCOPE OF WORK: **Parade**

BUYERS
 BARRICADES

All Traffic Control Plans (TCPs) are the property of Buyers Barricades, Inc. and are included with Buyers Barricades rental agreements. Traffic Control Plans issued without a rental agreement will be charged to the customer.

